

Existing Naturalized Plantings - continue to enhance and protect

- reforestation to improve ecological linkages
- forest edge plantings

Existing Irrigation Pond, well and pump

Embankment Stabilization

- bioengineered bank
- buffer strip plantings

Existing boardwalk and bridge not connected.

- extend boardwalk for all season access

Some damaged areas of boardwalk

- repairs required

Proposed Memorial Forest with 3.0m asphalt trail

- memorial wall or pavers
- seating
- shade trees



Proposed Arboretum Garden with 3.0m asphalt pathway

- Native planting display
- Drought tolerant planting display
- Informational display signage



Existing trail signage & park pedestrian entrance



Shade structures at nodes within parklands

Regulation size Senior field

- Ages 14 & up
- Hardball only
- Sod infield, irrigation (or improve surface condition)
- Reduce backstop/foul territory

Proposed landform amphitheatre gathering area



Regrade & reconfigure existing parking lot

- To provide barrier-free access to universal trail
- Improve sight lines
- Improve parking efficiency

Enhance Street Presence

- new signage
- added planting
- turning lane to be reviewed by traffic study

Family Oriented Area

- shade
- seating/picnic area
- multi-dimensional, flexible play



Proposed New Lit Gravel Parking

- Access off Centre Road
- Increase of approximately 244 spaces
- Bioswales for stormwater drainage

Seating Node


- shade

New trail signs and universally accessible 3m asphalt trail

- with additional shade tree plantings

Proposed planting of a successional woodland edge and habitat connections

Approximate Future Arterial Road Location

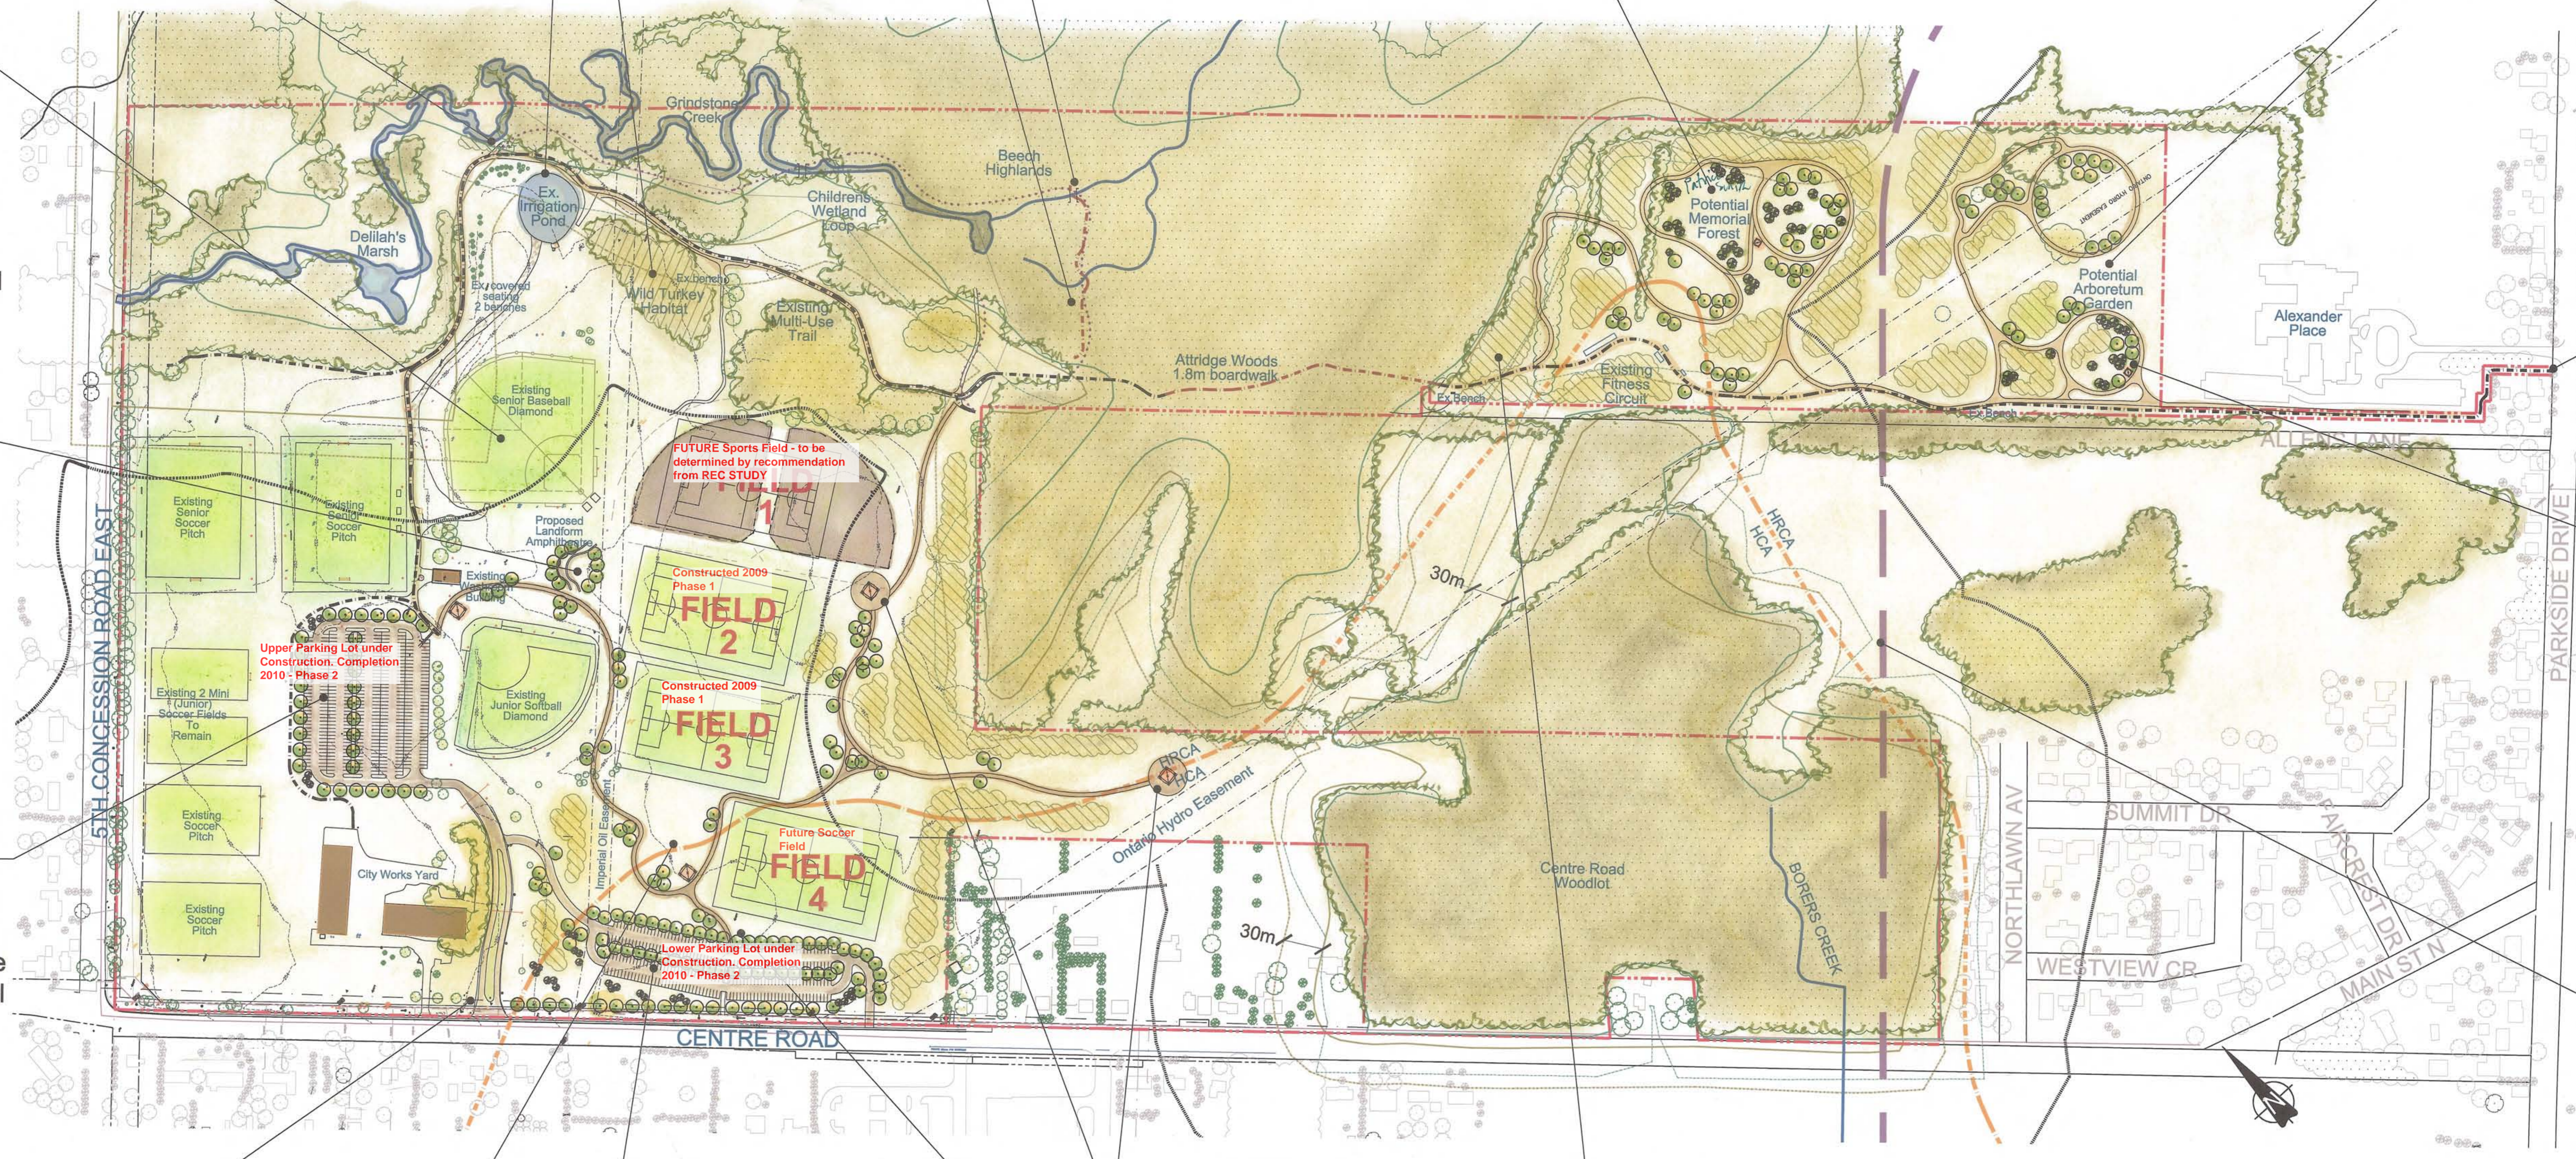

FIELD 1 - Phase 2
2 ball fields (non-lit, non-irrigated) or 1 senior soccer pitch (lit, irrigated) pending Recreation Study, Fall 2008


FIELD 2 - Phase 1
Senior Soccer pitch, non-lit, non-irrigated

FIELD 3 - Phase 1
Senior Soccer pitch, non-irrigated, lit if feasible to re-use N. Wentworth lights

FIELD 4 - Phase 2
Senior Soccer pitch (lit, irrigated) pending Recreation Study, Fall 2008

Legend

- Park Boundary
- - - Limit of HRCA/HCA jurisdiction
- Regulation Limit
- - - Approx. Arterial Road Location
- Waterdown North Wetland ESA
- ESA 30m Buffer
- Lake Medad Valley PSW
- Waterdown North Wetland PSW
- PSW 30m Buffer
- Existing 3.0m Universal Trail
- Proposed 3.0m Trail
- Existing Wetland Trail
- Proposed Enhancement Planting

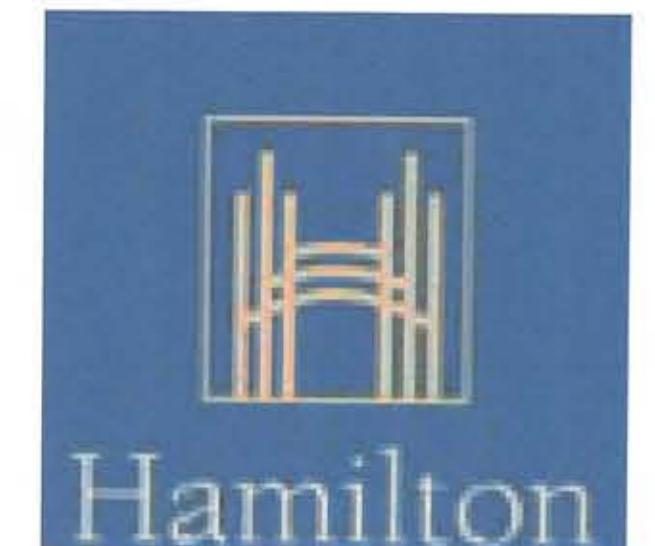

Joe Sams Leisure Park

Hamilton, Ontario

Preferred Master Plan

